

ELEVATIONS	
BM	100.00 ft
B1	100.00 ft
B2	100.00 ft
B3	107.75 ft



SCALE = 1:50

PLOT PLAN

NW 1/4, NW 1/4, Sec. 12, T40N, R9W
TOWN OF BASS LAKE, SAWYER COUNTY

PC1. 002-940-12-5101

PC1. 002-940-12-5101

9293N Cty Hwy "E"

WILDERNESS HAVEN RESORT

Property Owner: John Prickett


BM = NAIL W/ ORANGE RIBBON IN
22" RED PINE

ALL TANKS ARE MADE OF PREFAB
CONCRETE BY SKAW PRECAST CO.

ALL PIPING IS 4" PVC SCH 30/34
EXCEPT WHERE NOTED

* 3" FORCEMAIN CHANGES TO 4" PVC SCH30/34
AFTER THESE POINTS

C/O = Cleanup

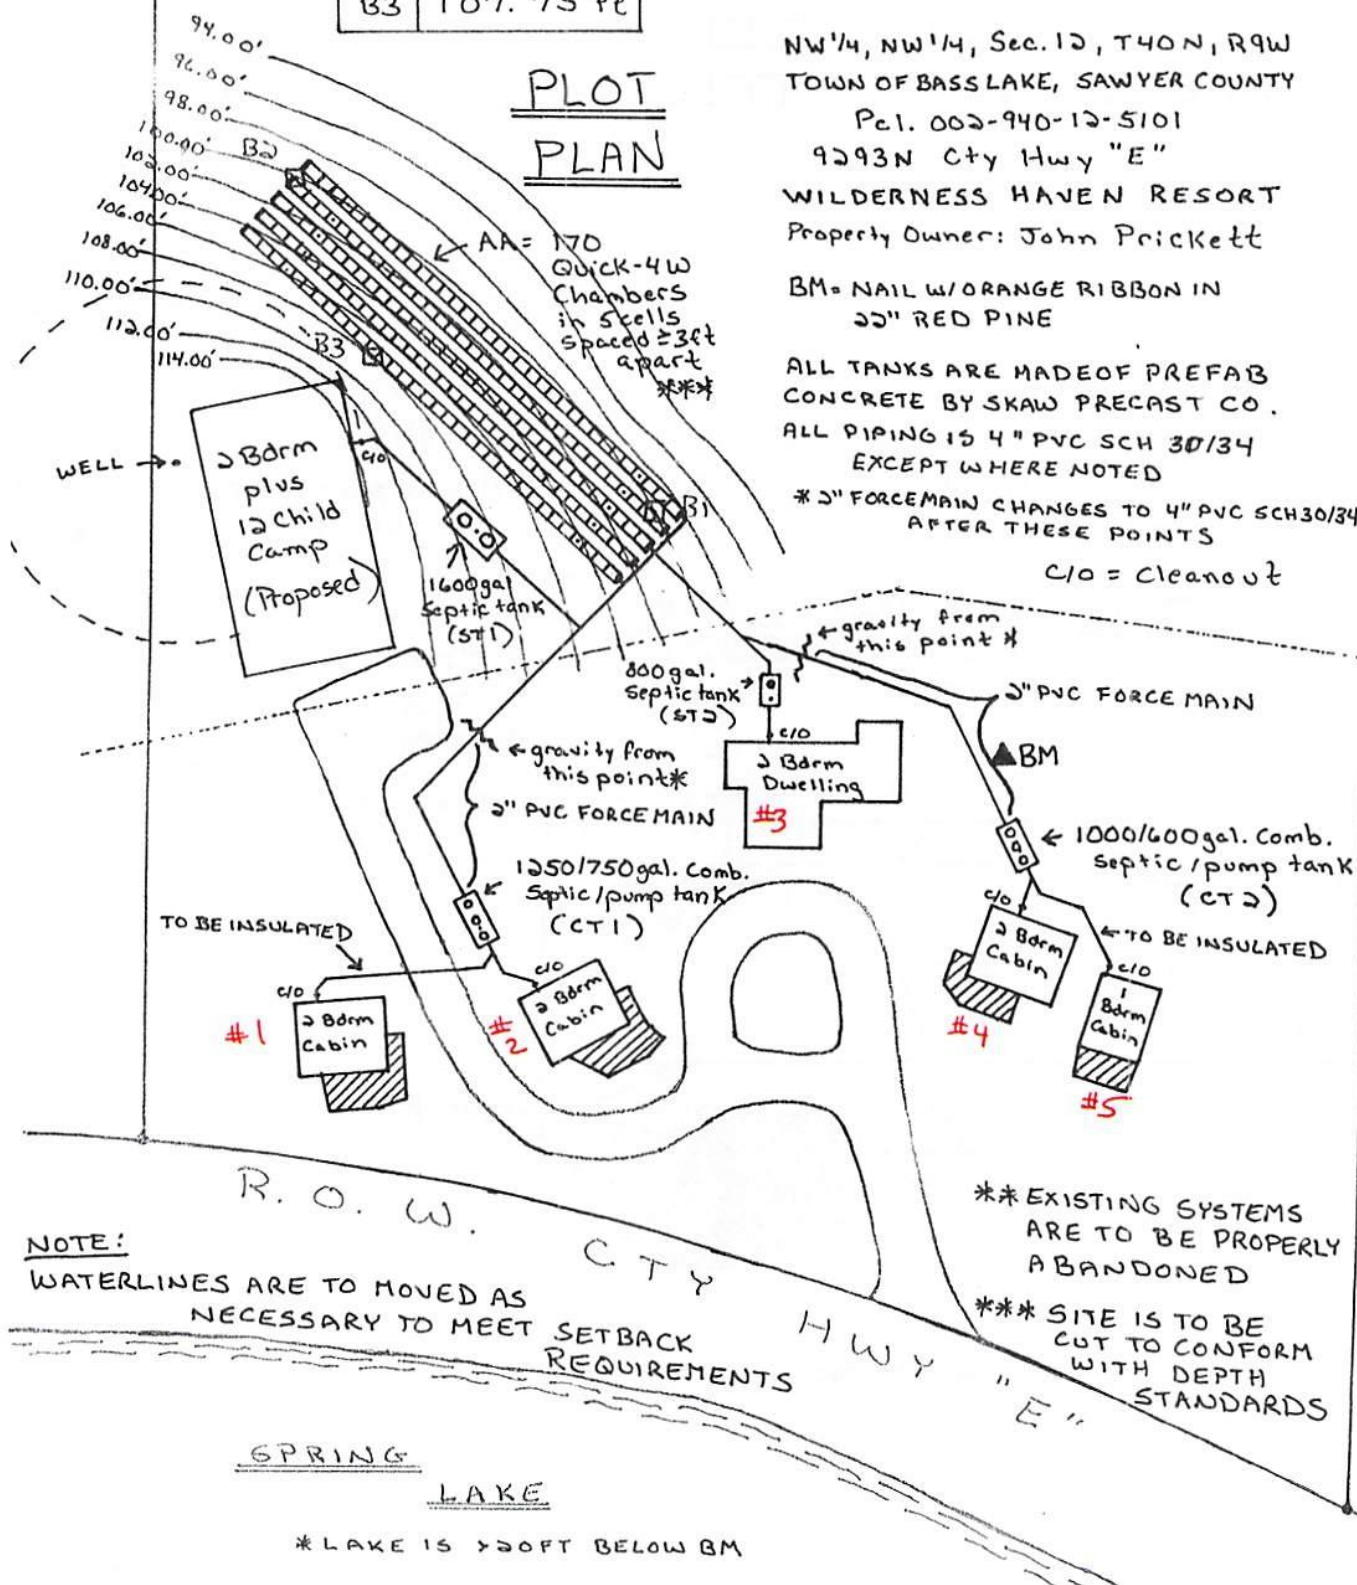

EXISTING SYSTEMS
ARE TO BE PROPERLY
ABANDONED

*** SITE IS TO BE
CUT TO CONFORM
WITH DEPTH
STANDARDS

* LAKE IS 720 FT BELOW BM