


355545

PAULA CHISSER
REGISTER OF DEEDS SAWYER COUNTY, WI
08/26/2008 02:25PM
REC FEE: 15.00

PAGES 3

SAWYER COUNTY CERTIFIED SURVEY MAP

PART OF GOV'T. LOT 1, SECTION 12, T. 40 N., R. 9 W., IN THE TOWN OF BASS LAKE,
SAWYER COUNTY, WISCONSIN.

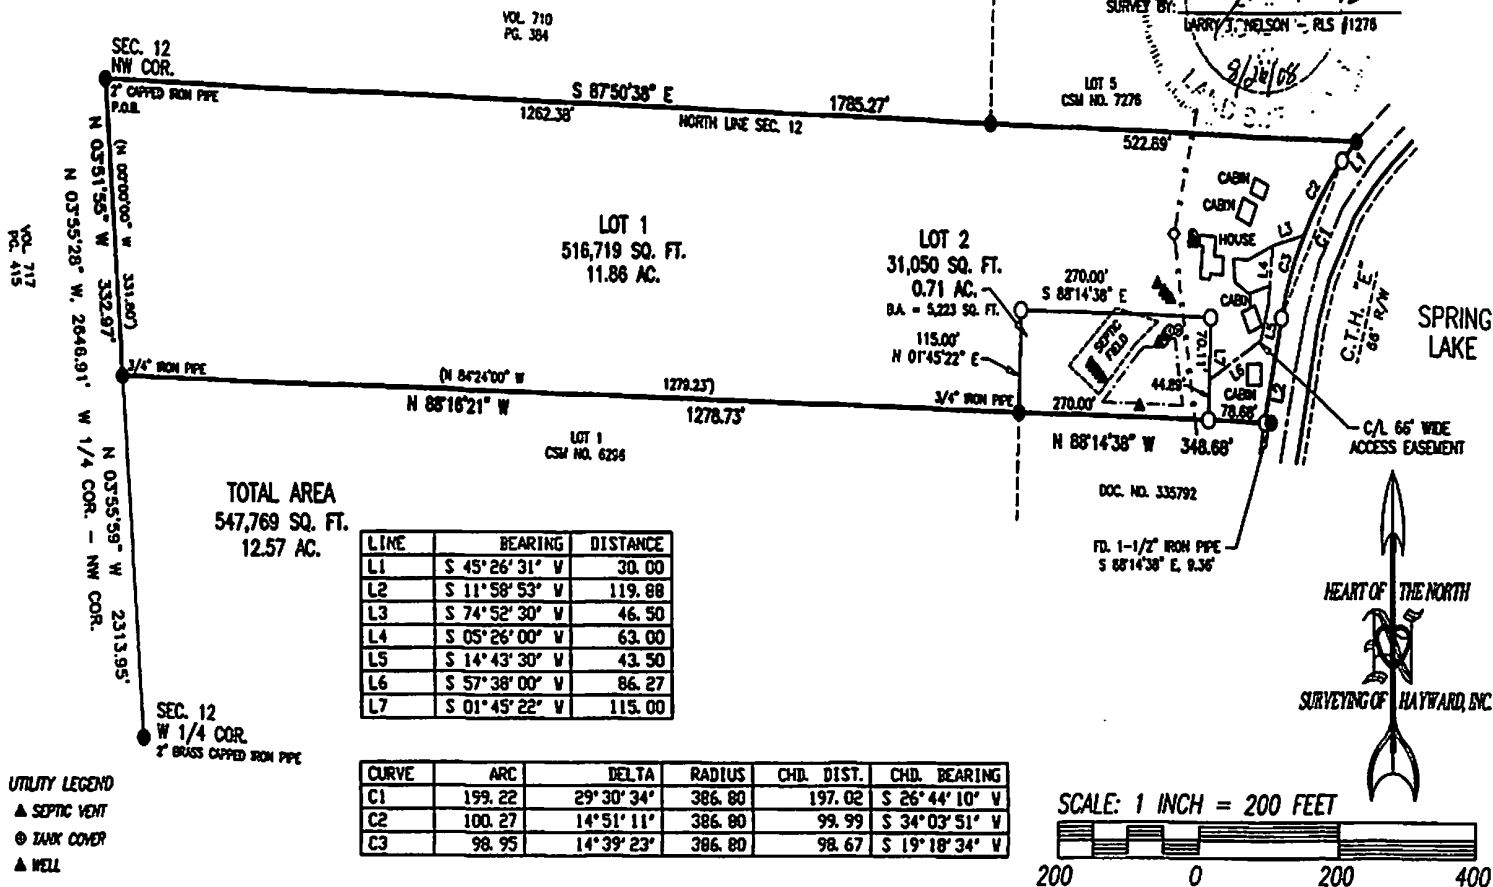

CLIENT: JOHN PRICKETTE

BEARINGS ARE REFERENCED TO THE
NORTH LINE OF SEC. 12, ASSUMED
TO BEAR S 87° 50' 38" E.

JOB: H08/032

DRAFTED BY: JRN
SCALE: 1" = 200'
NLS-183/PG.78

FILE: 140HRSW

ACAD: SEC12/H08L032
PAC: SEC1/TRANMANI
SHEET 1 OF 3 SHEETS

HEART OF THE NORTH
SURVEYING OF HAYWARD, INC.

10339 N. DUFFY ROAD
HAYWARD, WIS. 54843
PHE 715/834-2442
FAX: 715/834-6444
INFO@HONSURVEYING.COM